




# EzPanel

LIGHTWEIGHT CONCRETE CLADDING SYSTEM

**Specialized**  
CONSTRUCTION PRODUCTS LTD

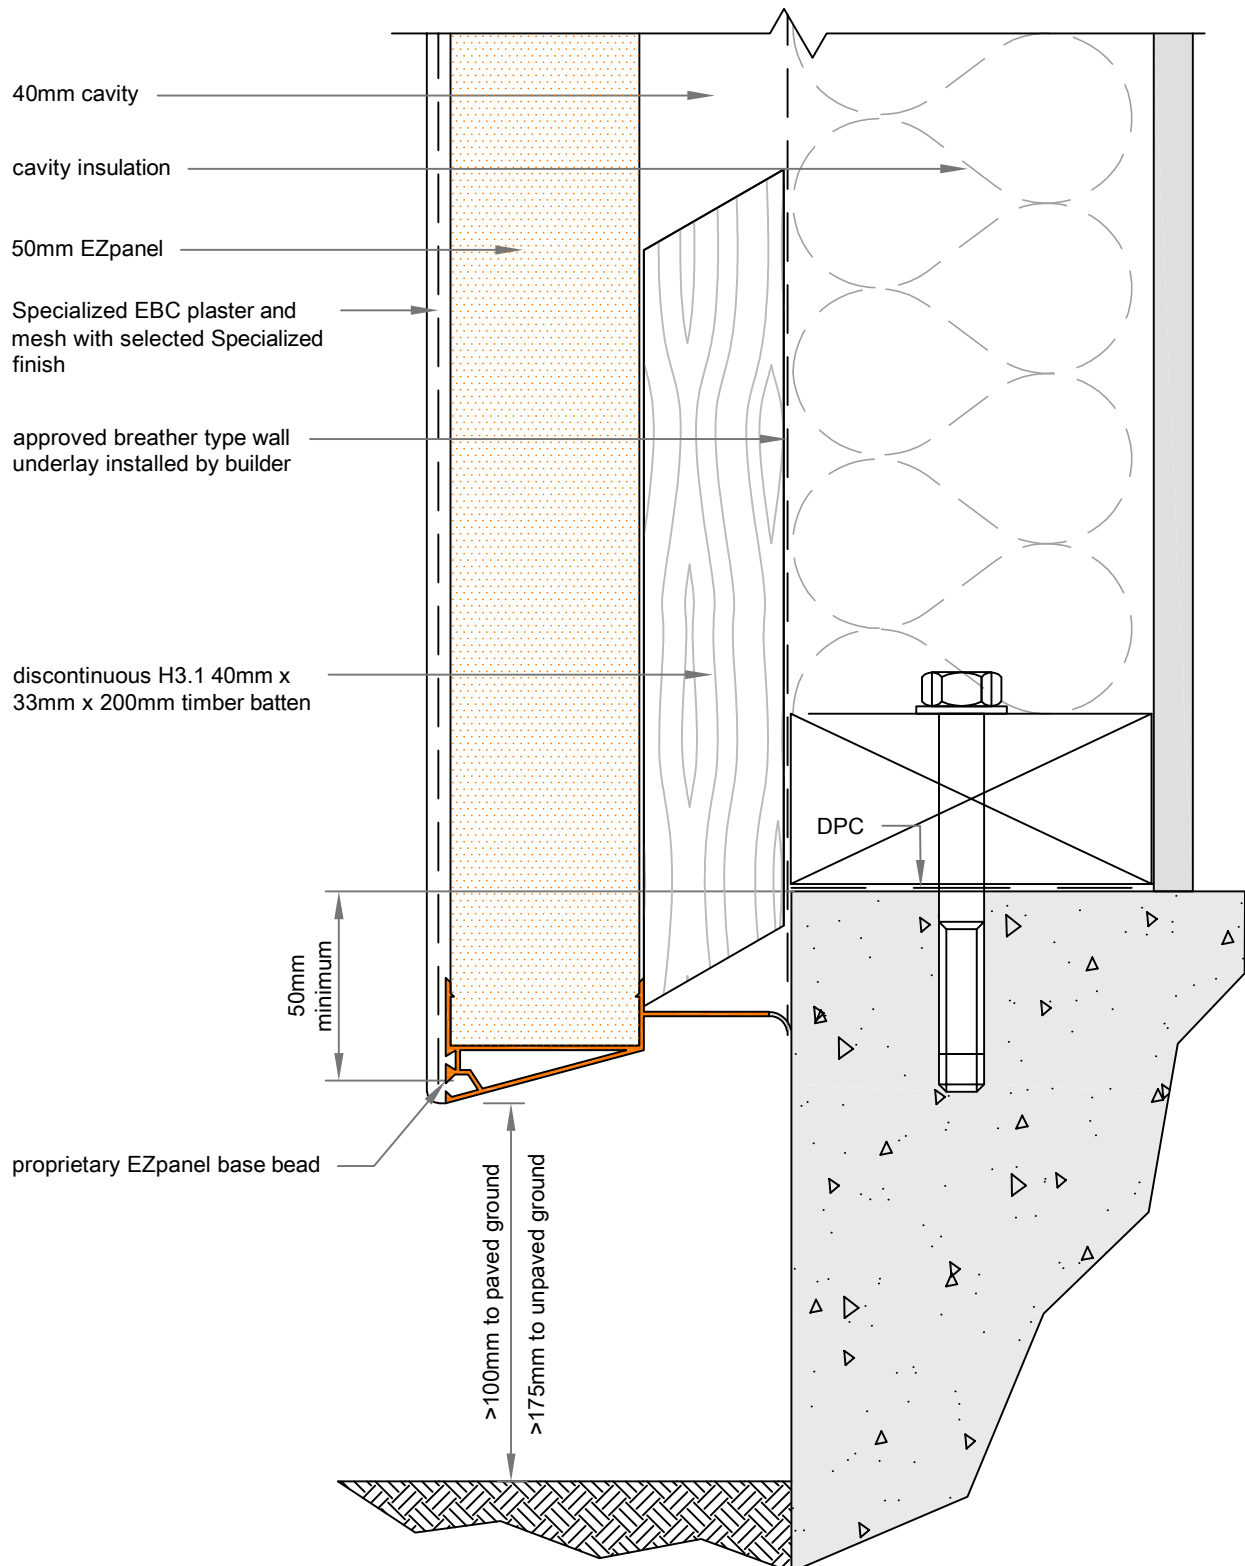

**07A**

SCALE: 1:2

## CONCRETE SLAB DETAIL

50mm EZpanel - 40mm cavity with timber battens

note: punchings in base bead provide ventilation openings of 1000mm<sup>2</sup> per lineal metre