




EzPanel

LIGHTWEIGHT CONCRETE CLADDING SYSTEM

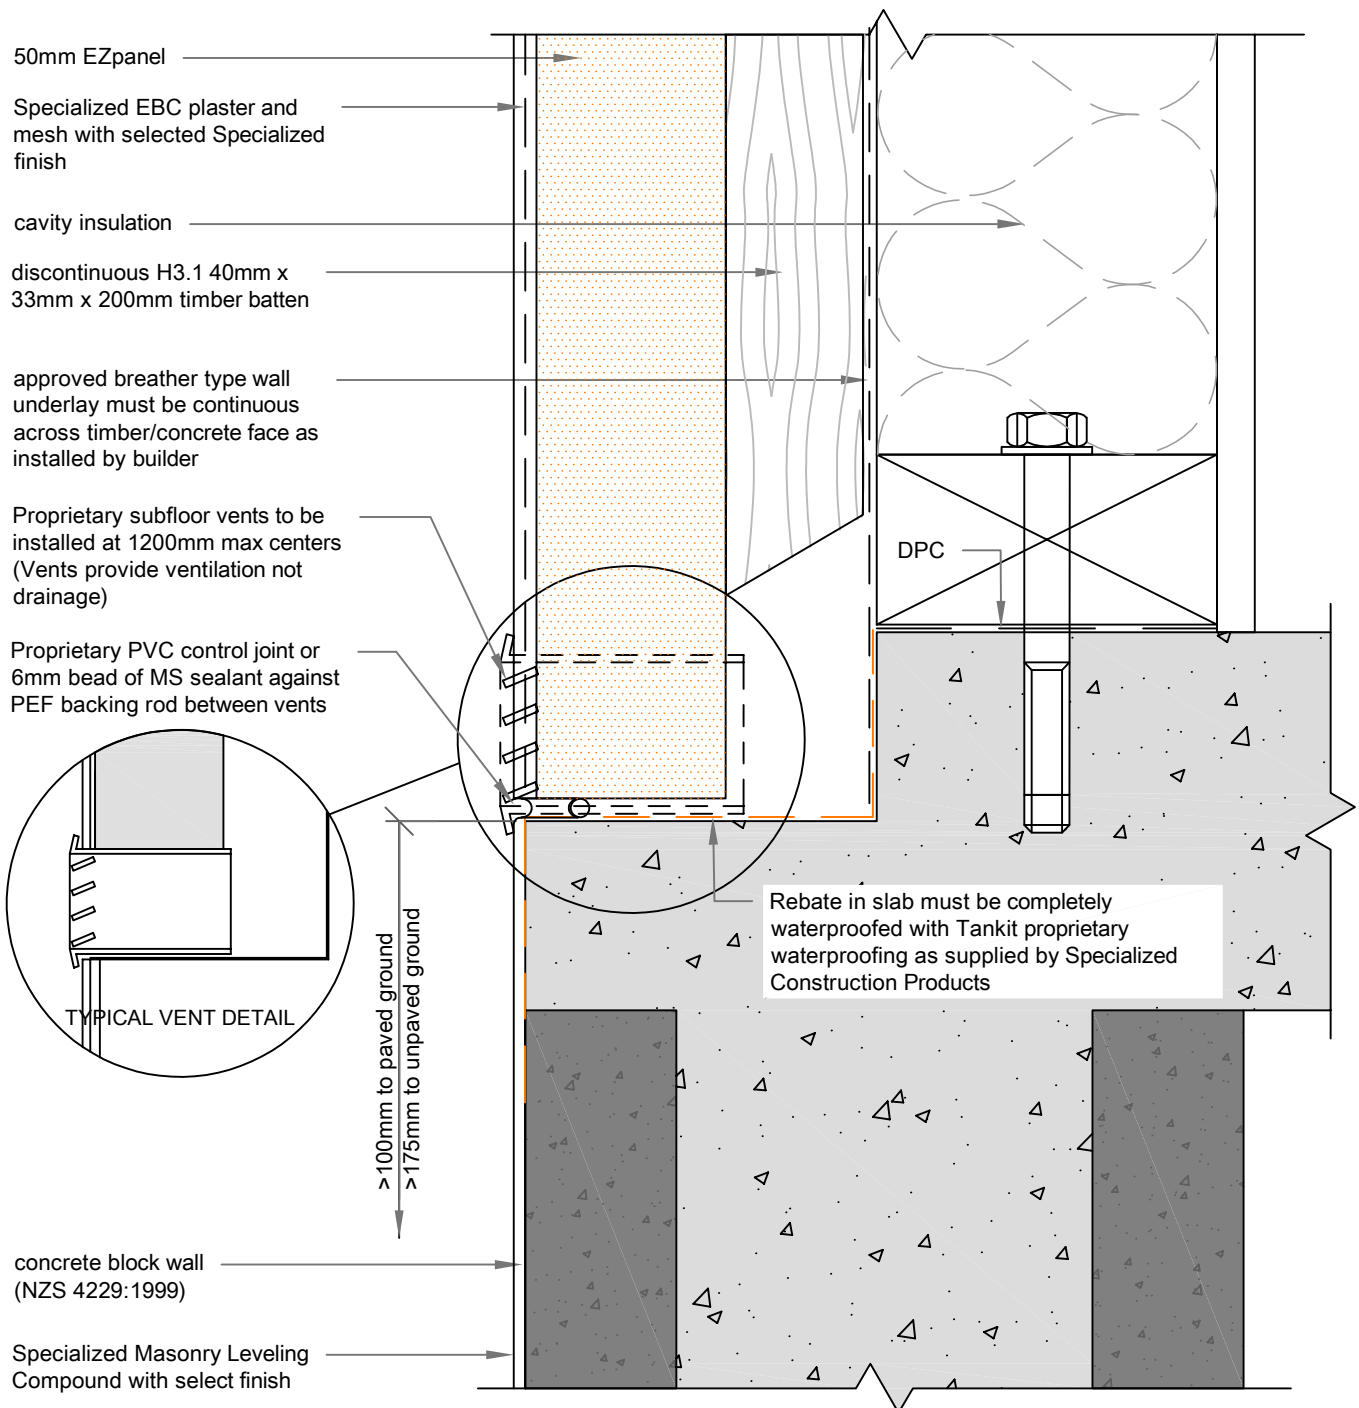

07D

REBATED CONCRETE SLAB DETAIL

SCALE: 1:2

50mm Ezpanel - 40mm cavity with timber battens