




EzPanel

LIGHTWEIGHT CONCRETE CLADDING SYSTEM

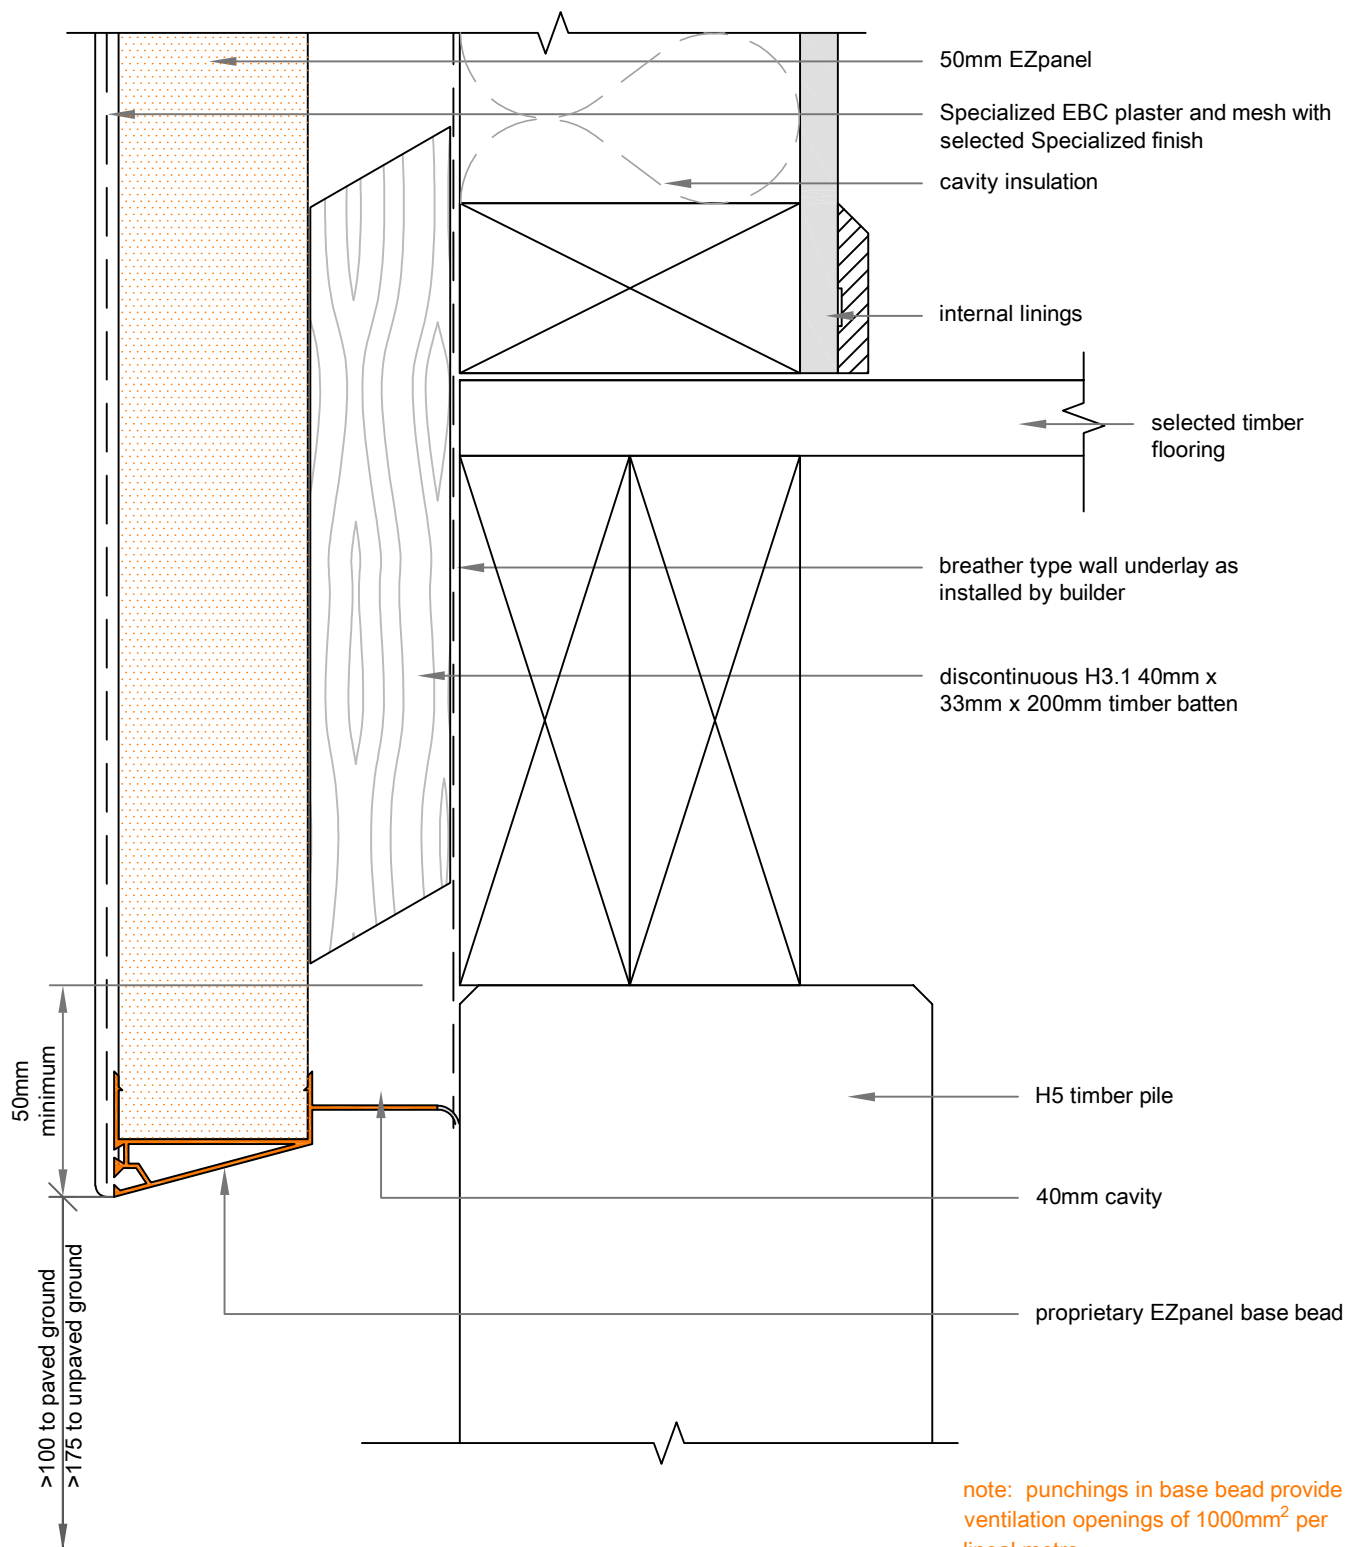

08B

SCALE: 1:2

TIMBER SUBFLOOR DETAIL

50mm EZpanel - 40mm cavity with timber battens