




EzPanel

LIGHTWEIGHT CONCRETE CLADDING SYSTEM

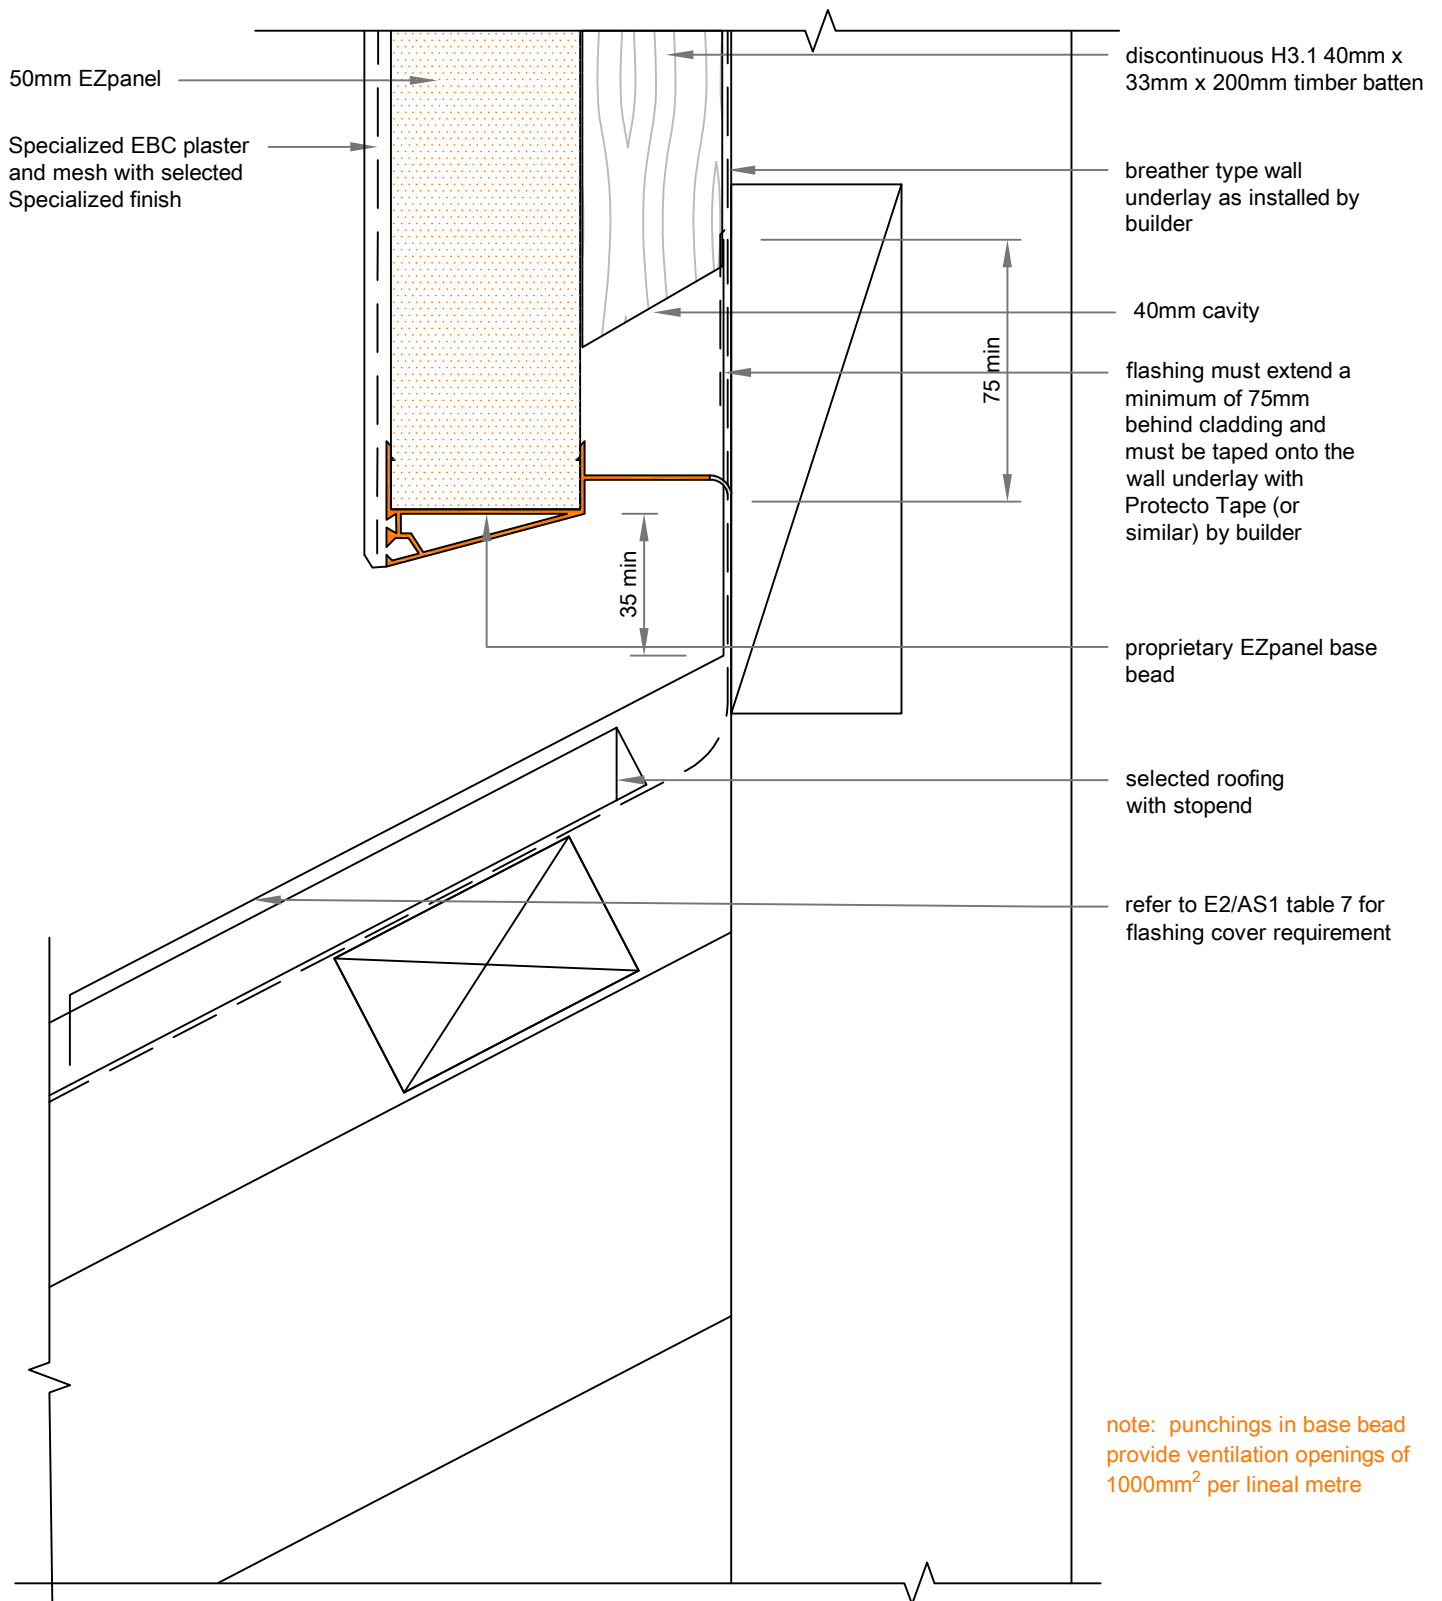

10A

ROOF / WALL DETAIL

SCALE: 1:2

50mm Ezpanel - 40mm cavity with timber battens