




EzPanel

LIGHTWEIGHT CONCRETE CLADDING SYSTEM

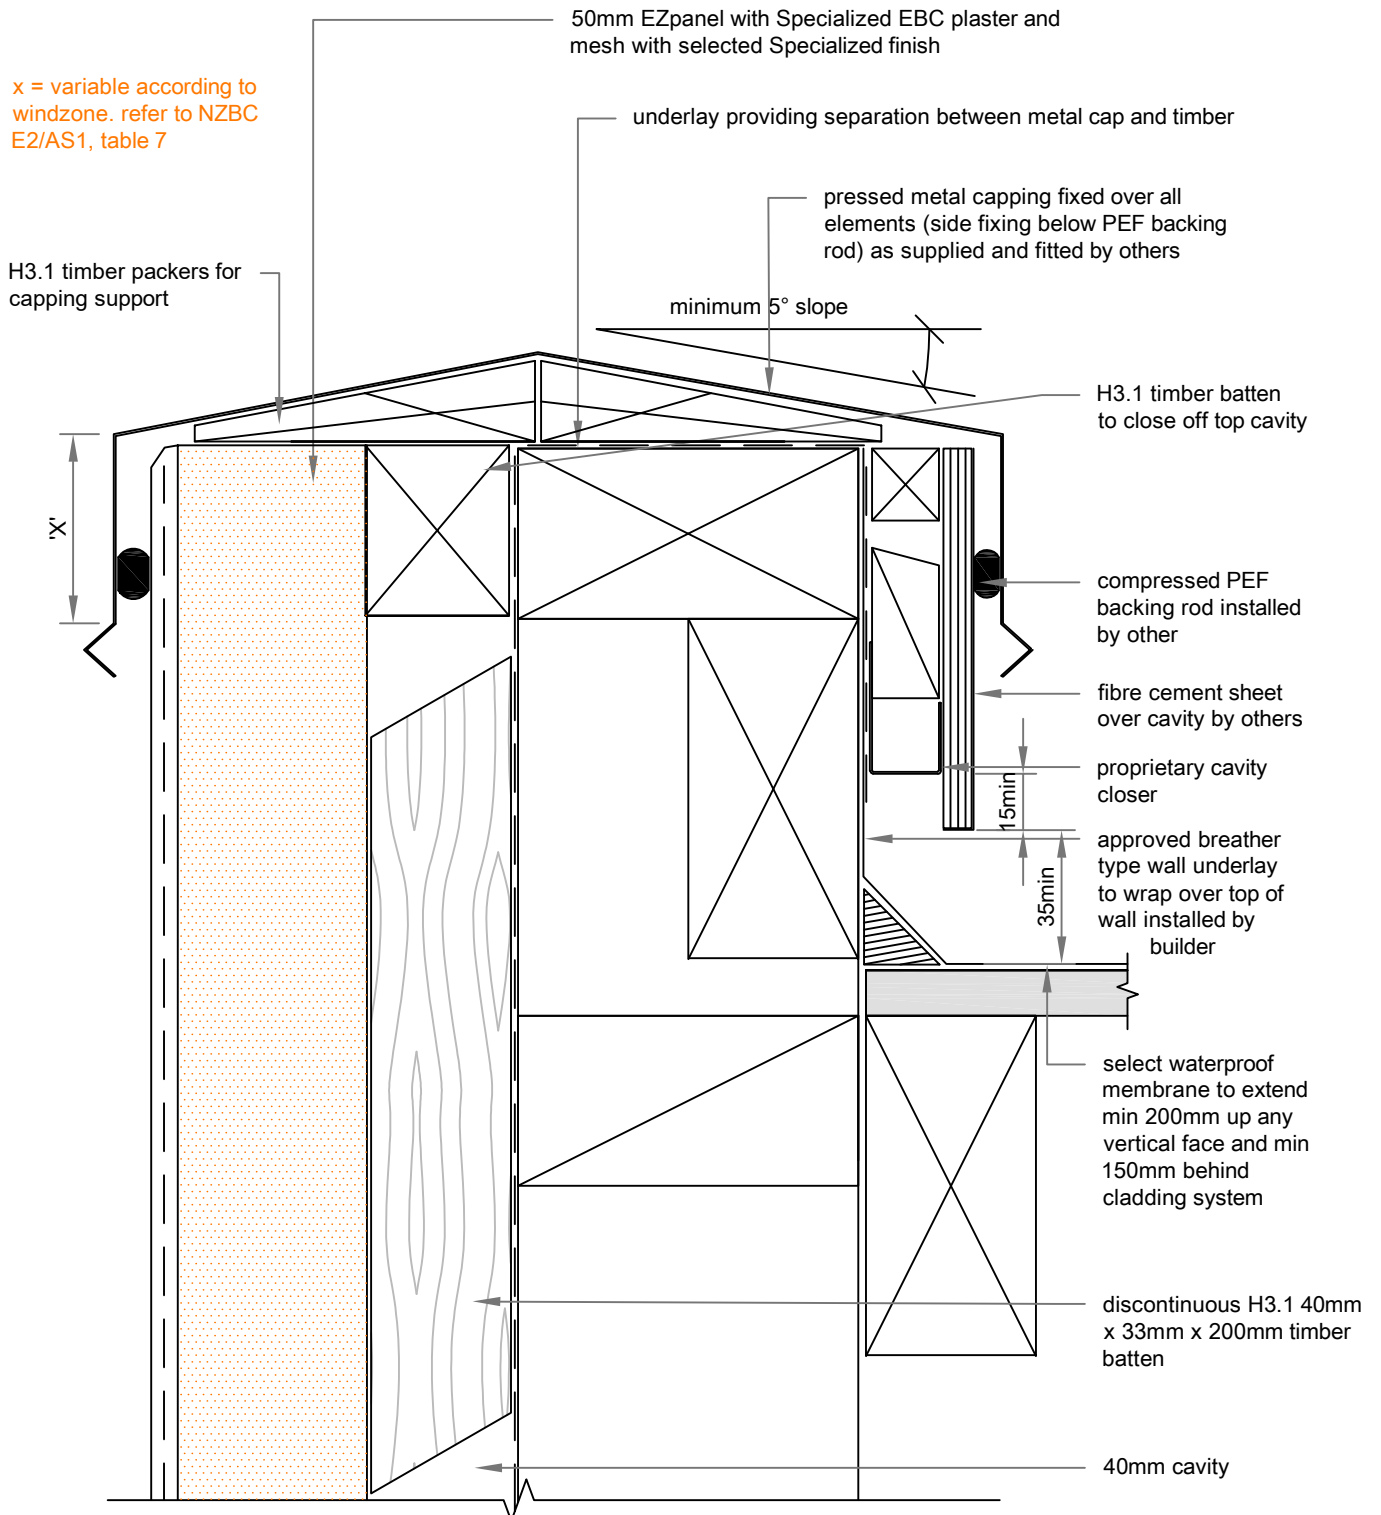

13A

SCALE: 1:2

PARAPET METAL CAPPING DETAIL

50mm EZpanel - 40mm cavity with timber battens