




EzPanel

LIGHTWEIGHT CONCRETE CLADDING SYSTEM

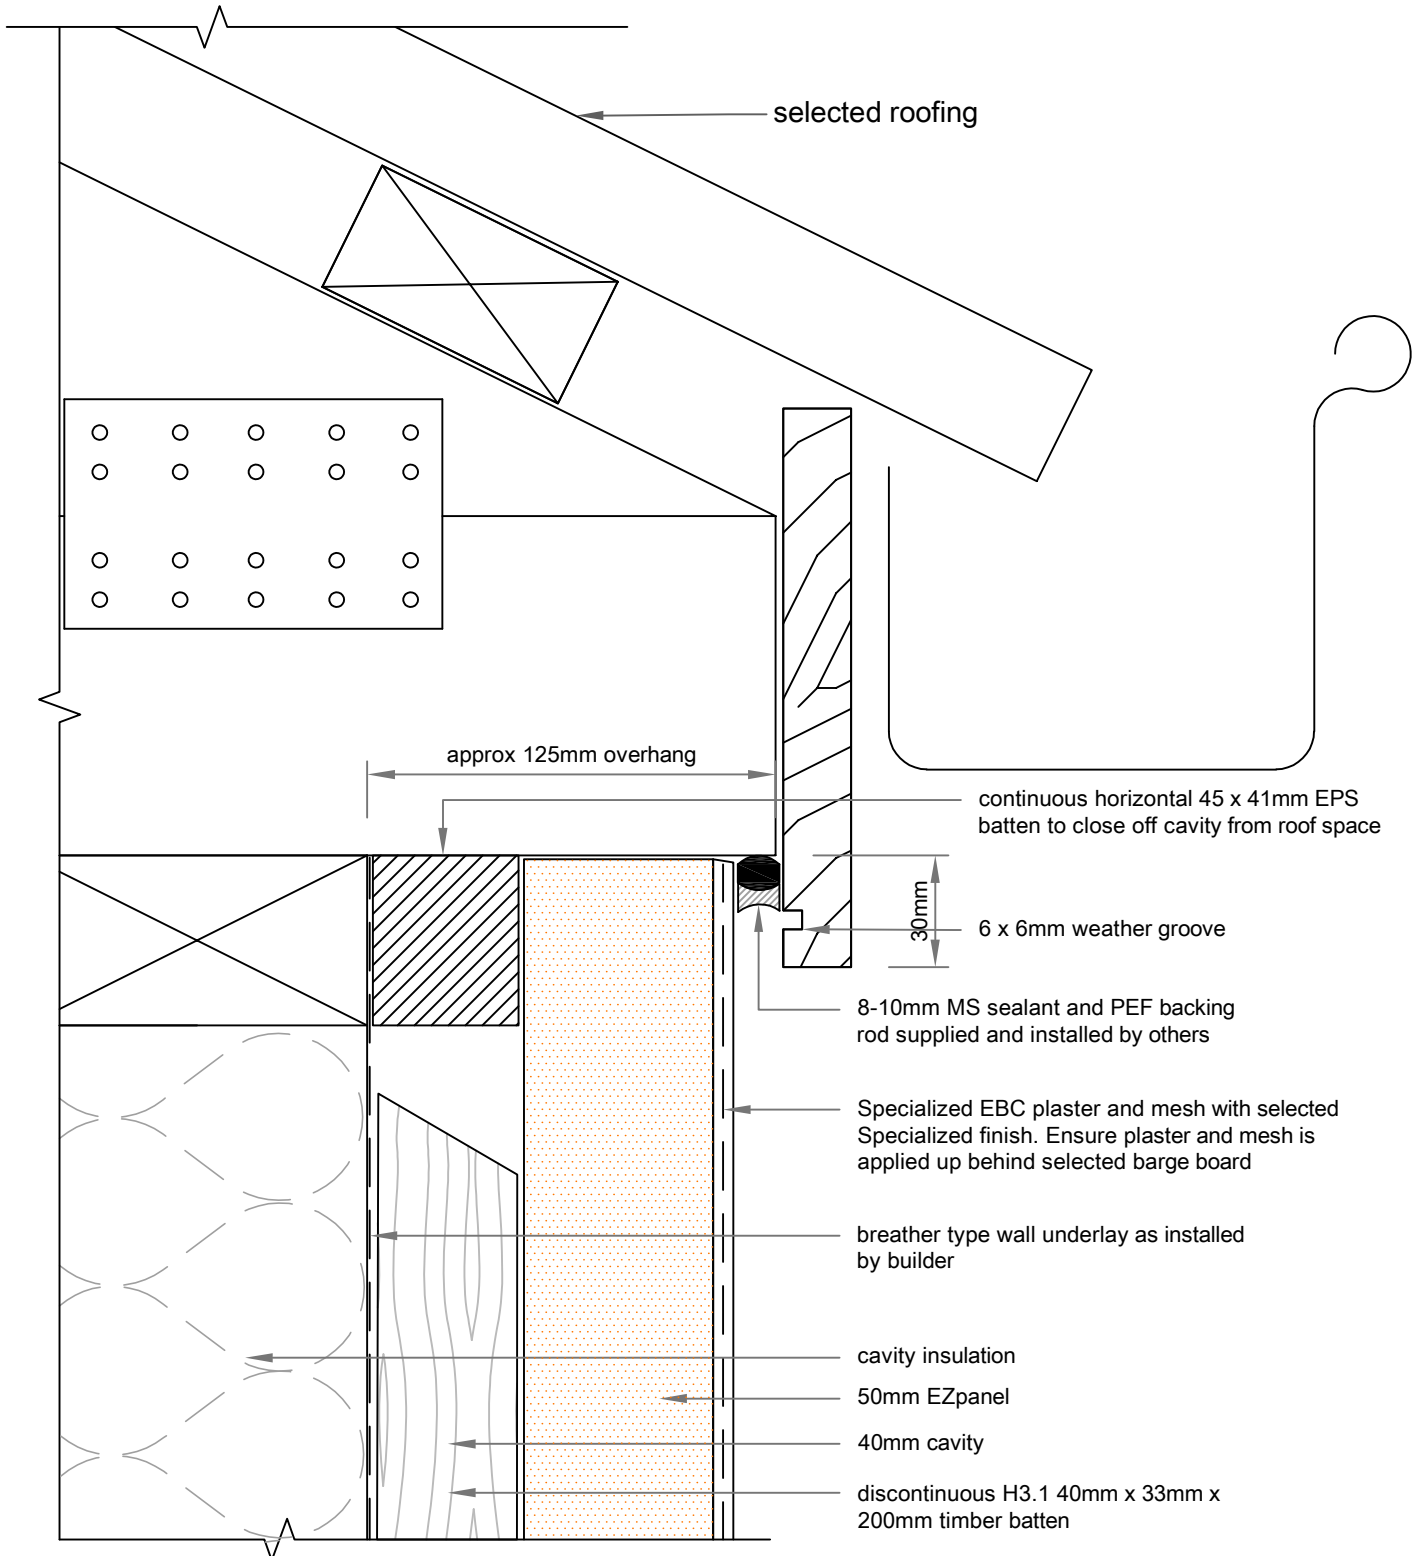

15A

SCALE: 1:2

FLUSH GUTTER EAVES DETAIL

50mm EZpanel - 40mm cavity with timber battens