




EzPanel

LIGHTWEIGHT CONCRETE CLADDING SYSTEM

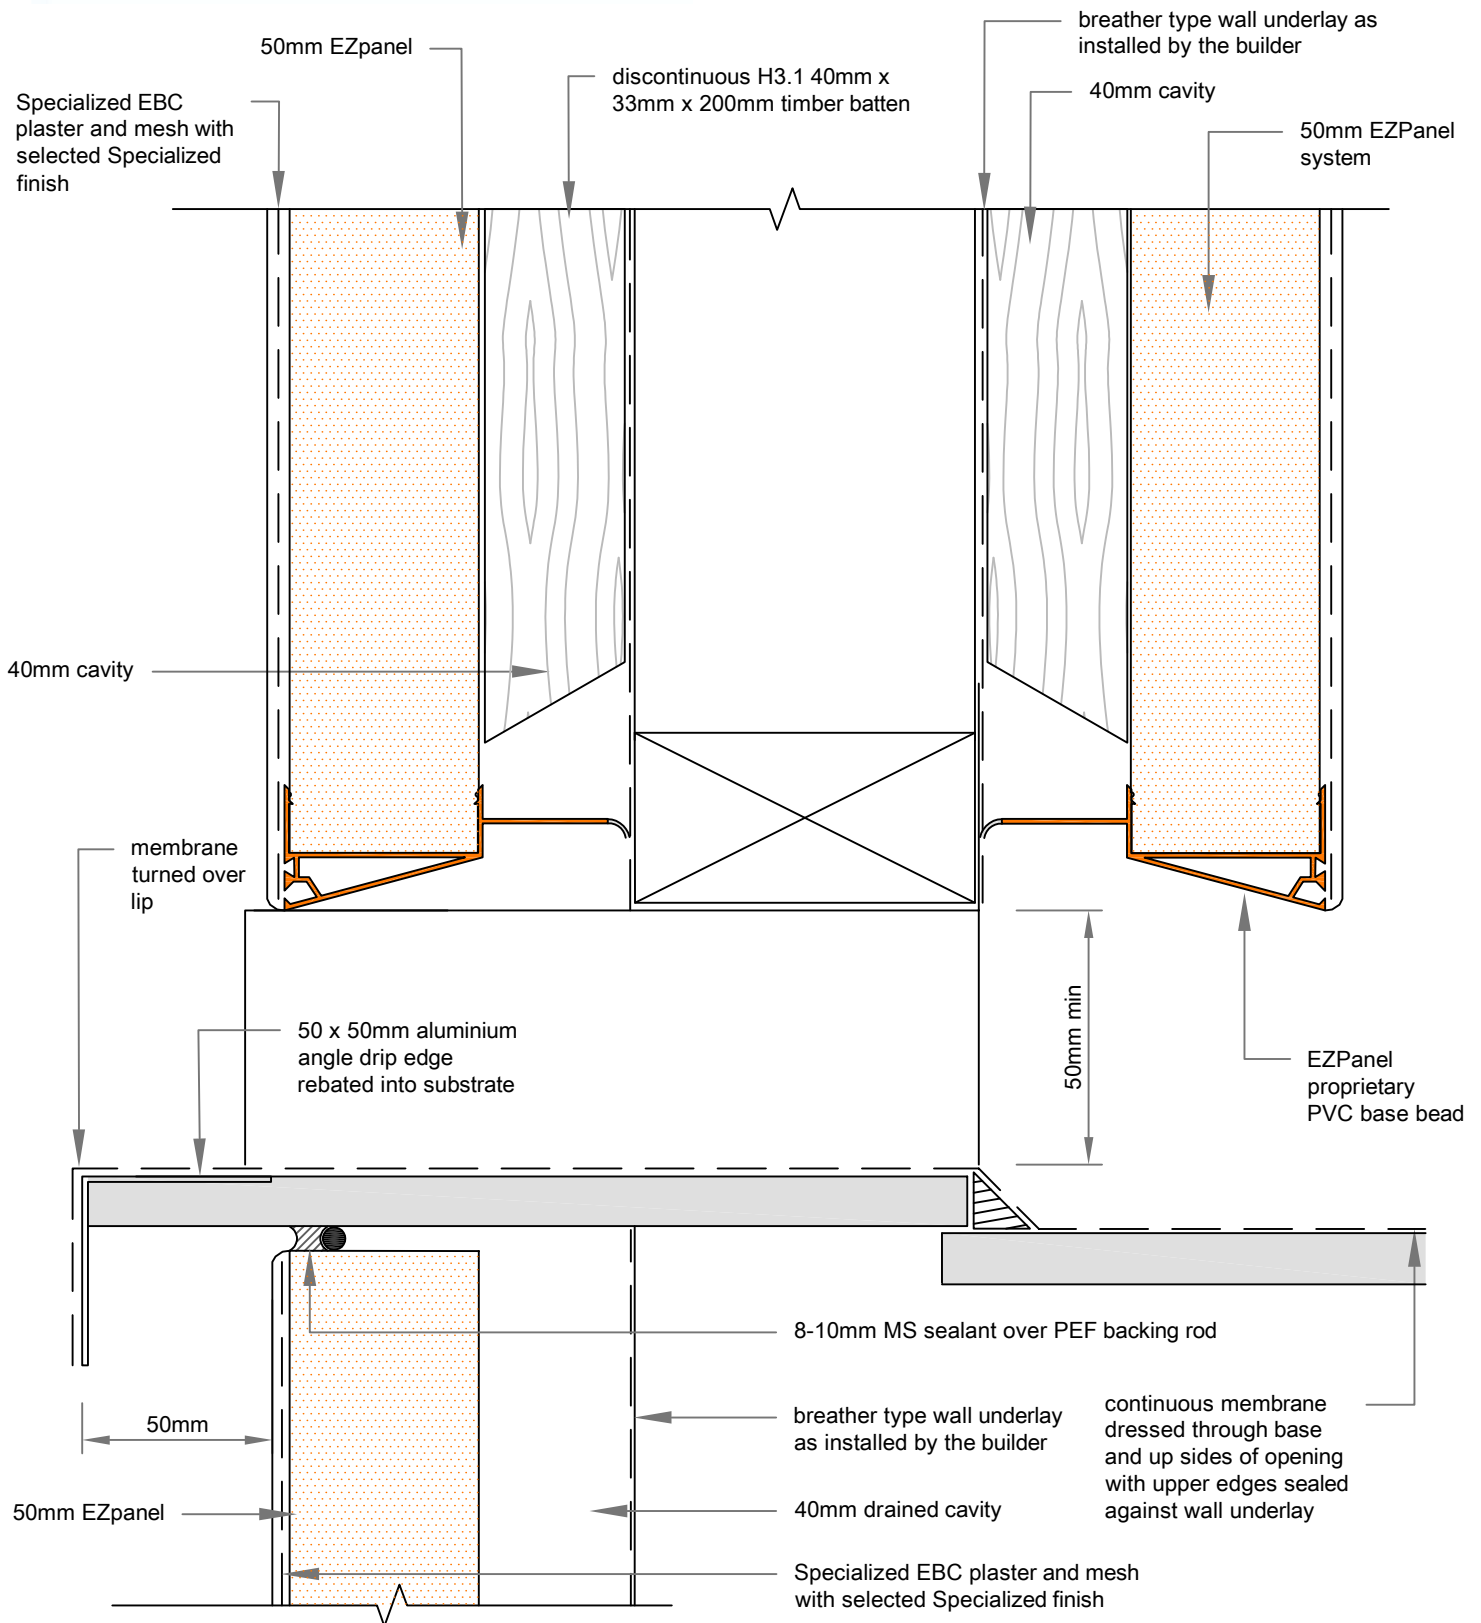

24A

MEMBRANE OPENING DETAIL

SCALE: 1:2

50mm EZpanel - 40mm cavity with timber battens