




EzPanel

LIGHTWEIGHT CONCRETE CLADDING SYSTEM

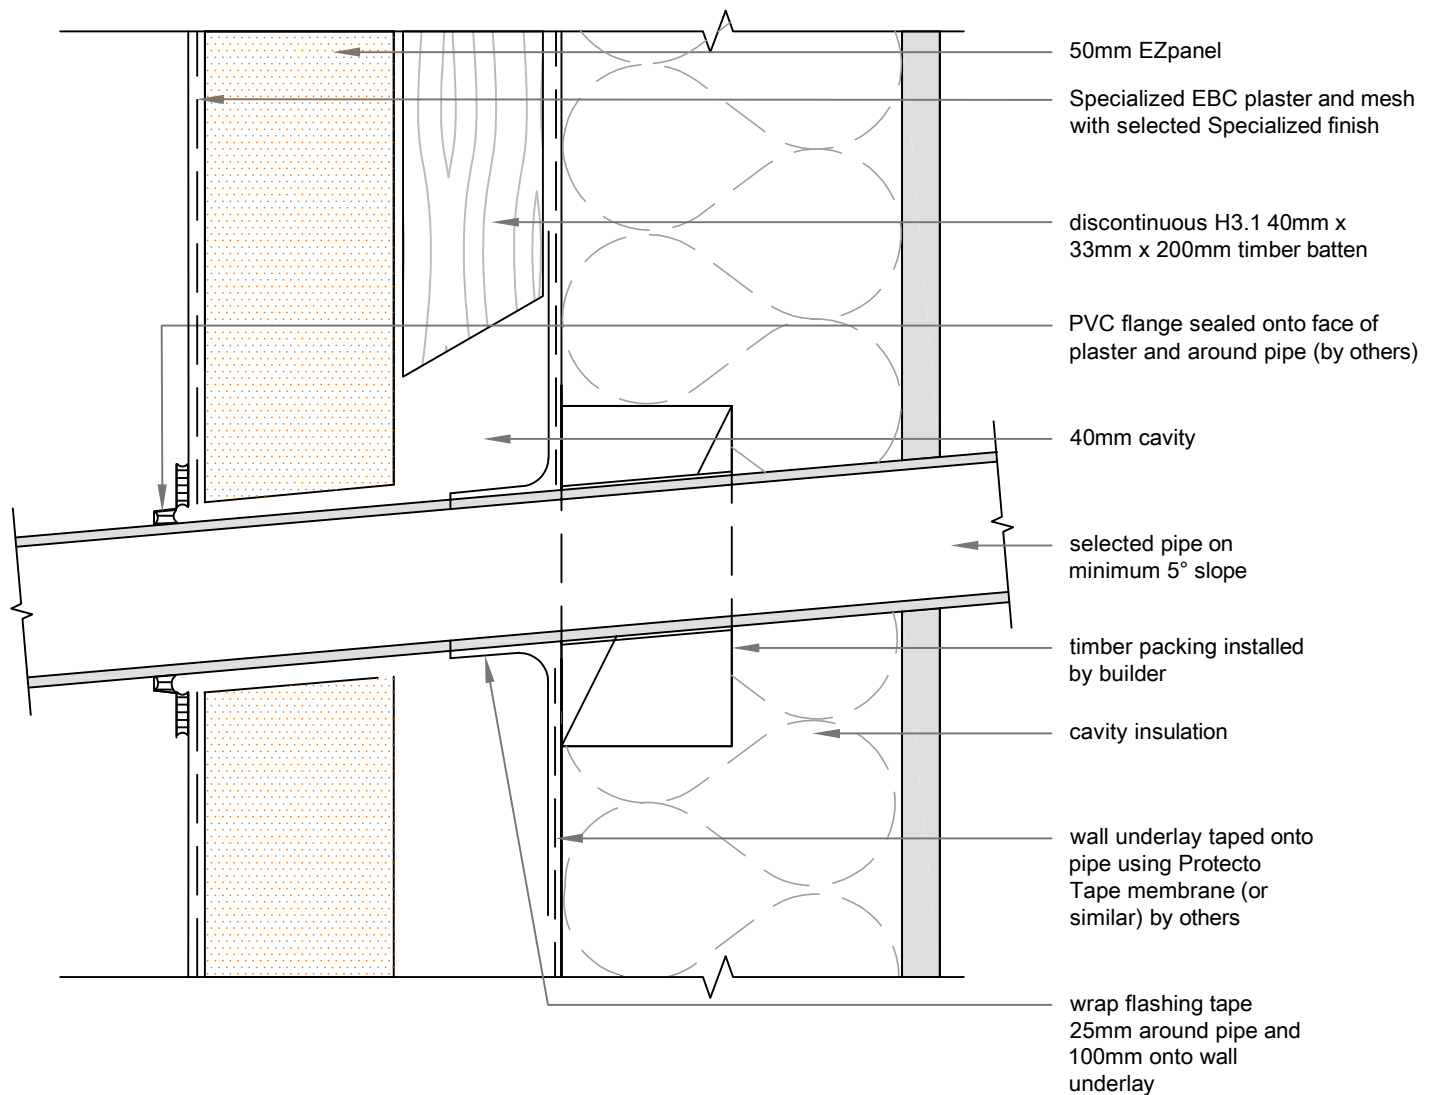

16A

SCALE: 1:2

PIPE PENETRATION DETAIL

50mm EZpanel - 40mm cavity with timber battens