




EzPanel

LIGHTWEIGHT CONCRETE CLADDING SYSTEM

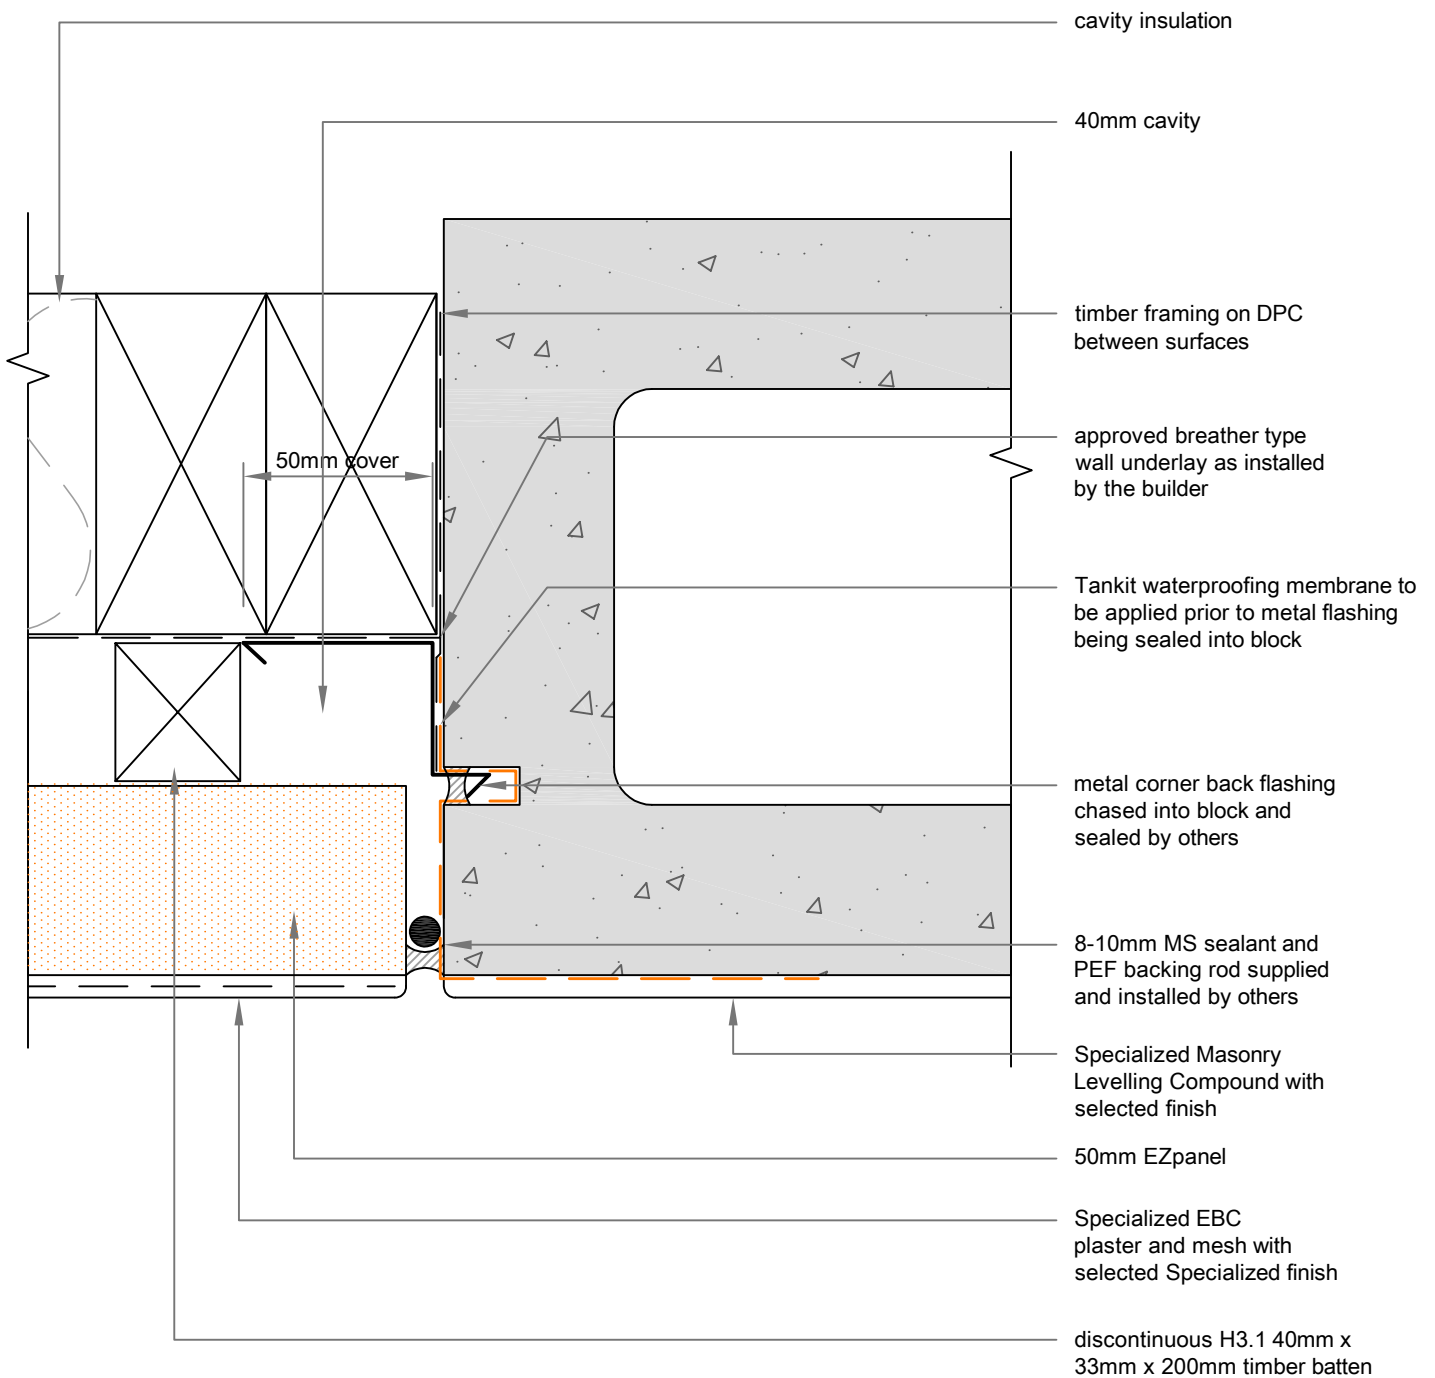

18F

SCALE: 1:2

VERTICAL JOINT DETAIL

Concrete block - 50mm Ezpanel - 40mm cavity with timber battens