




# EzPanel

LIGHTWEIGHT CONCRETE CLADDING SYSTEM

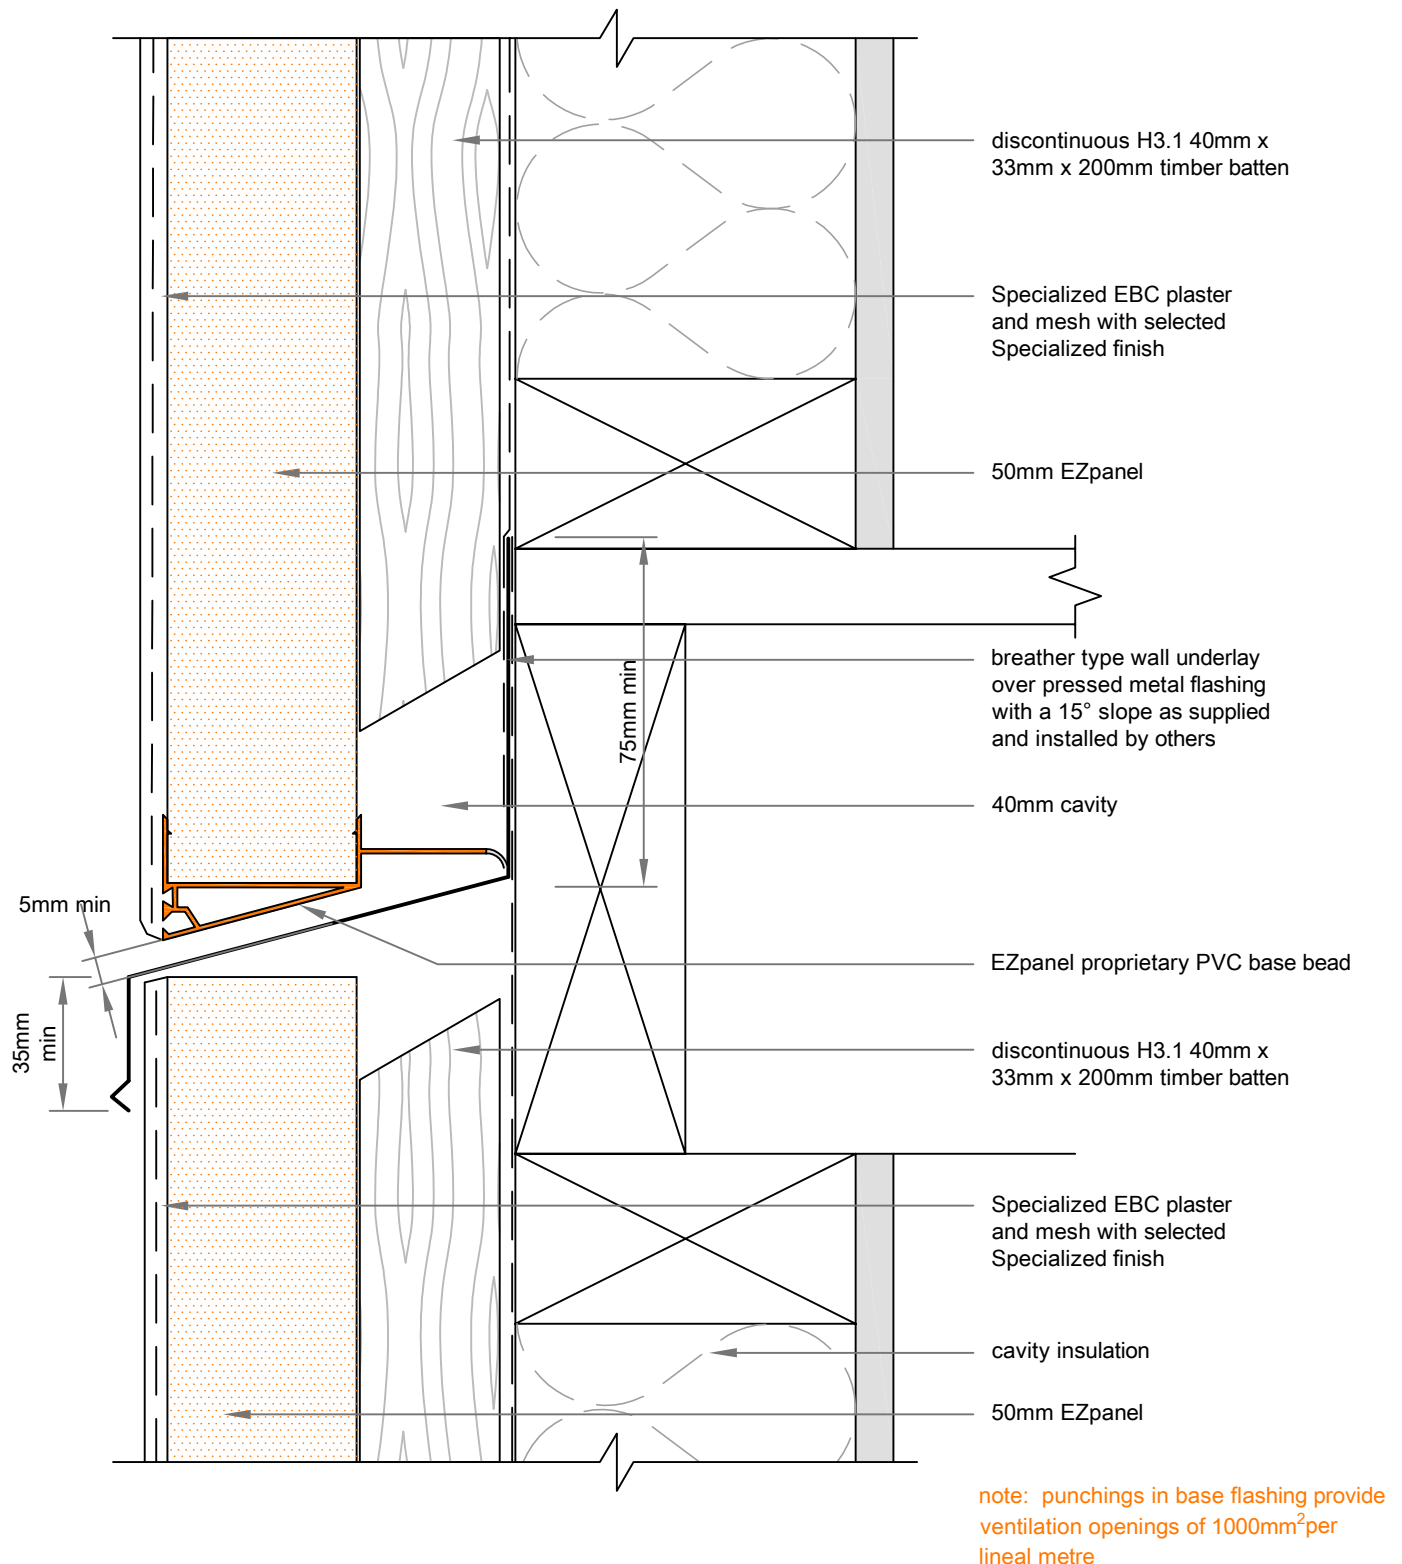

## 22A

SCALE: 1:2

## INTER-STORY DRAINAGE JOINT DETAIL

50mm EZpanel - 40mm cavity with timber battens