




EzPanel

LIGHTWEIGHT CONCRETE CLADDING SYSTEM

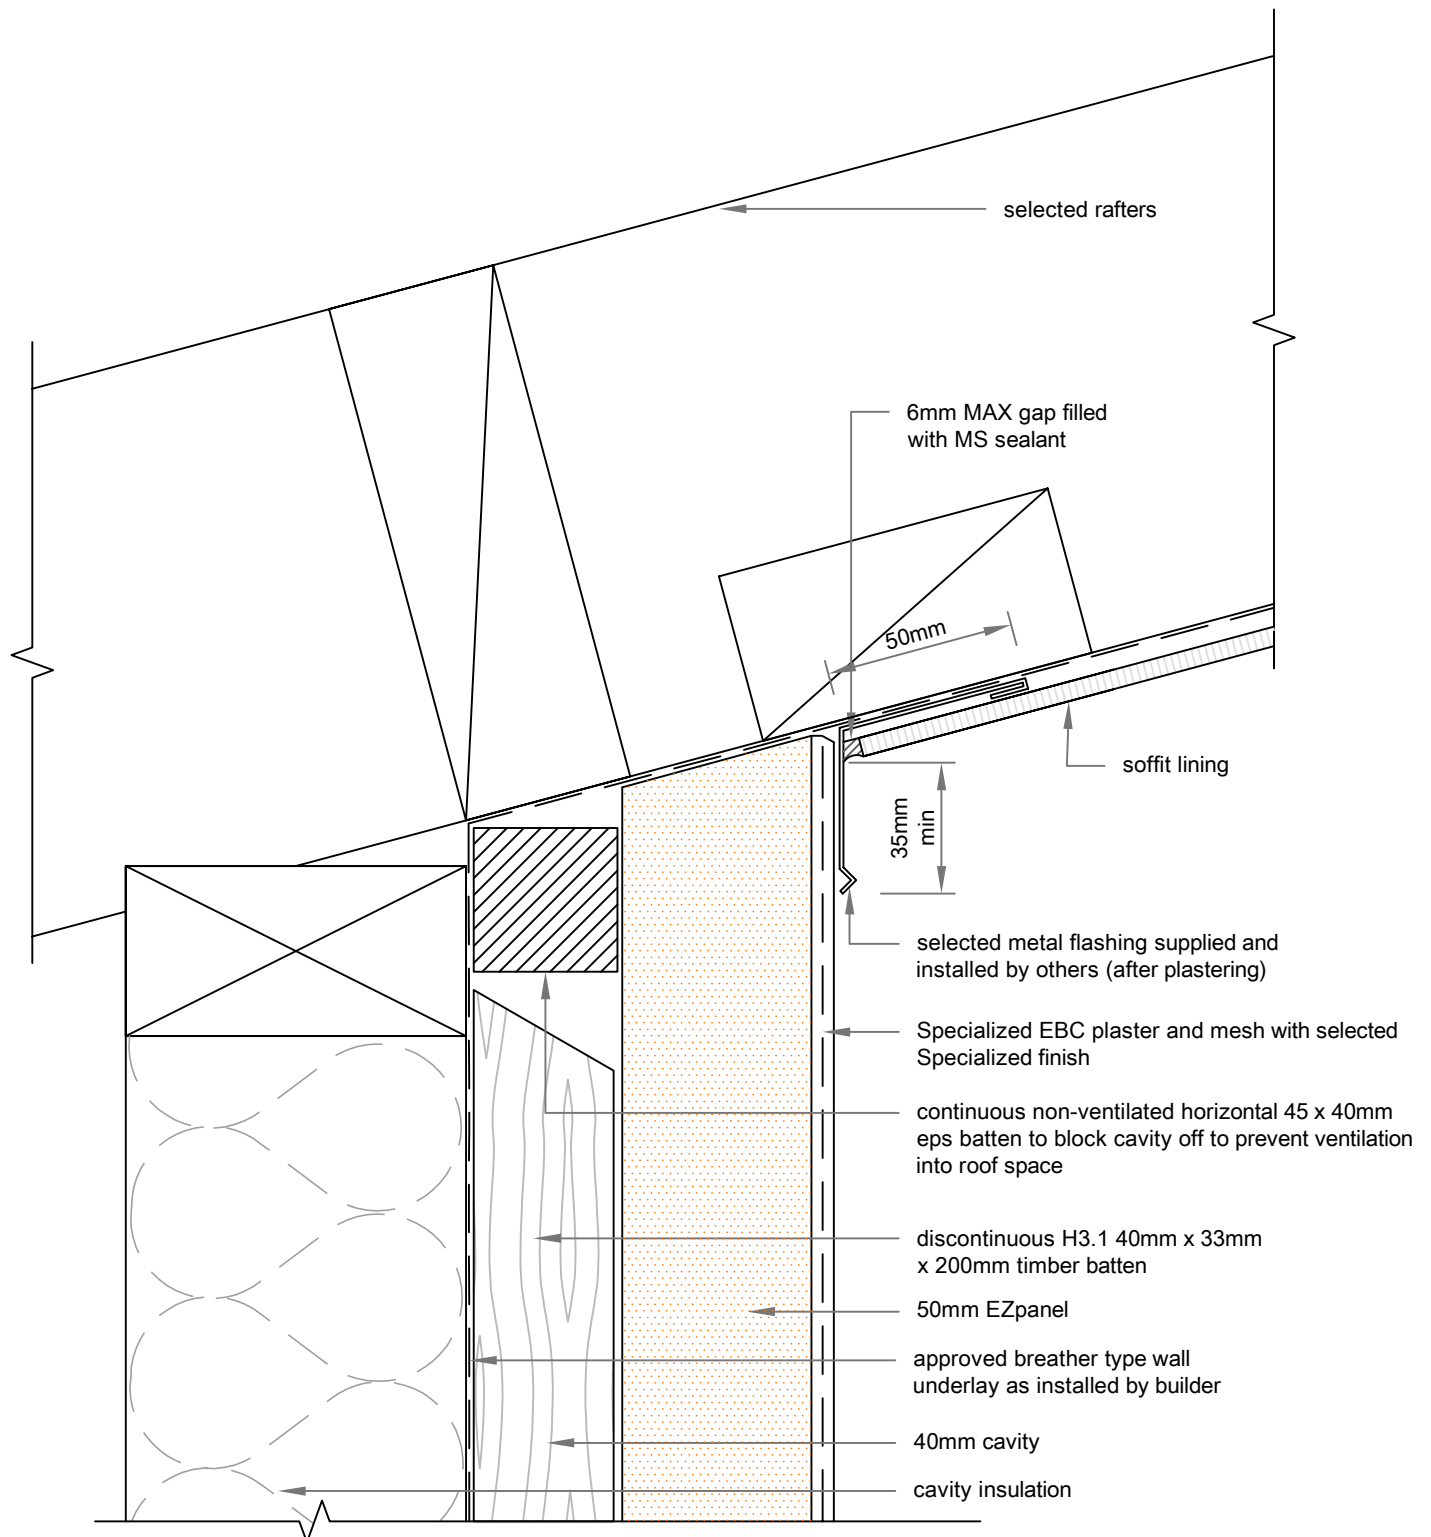

17C

SCALE: 1:2

REVERSE RAKING SOFFIT METAL FLASHING DETAIL

50mm EZpanel - 40mm cavity with timber battens