




EzPanel

LIGHTWEIGHT CONCRETE CLADDING SYSTEM



Note: this drawing is outside the scope of BRANZ Appraisal.

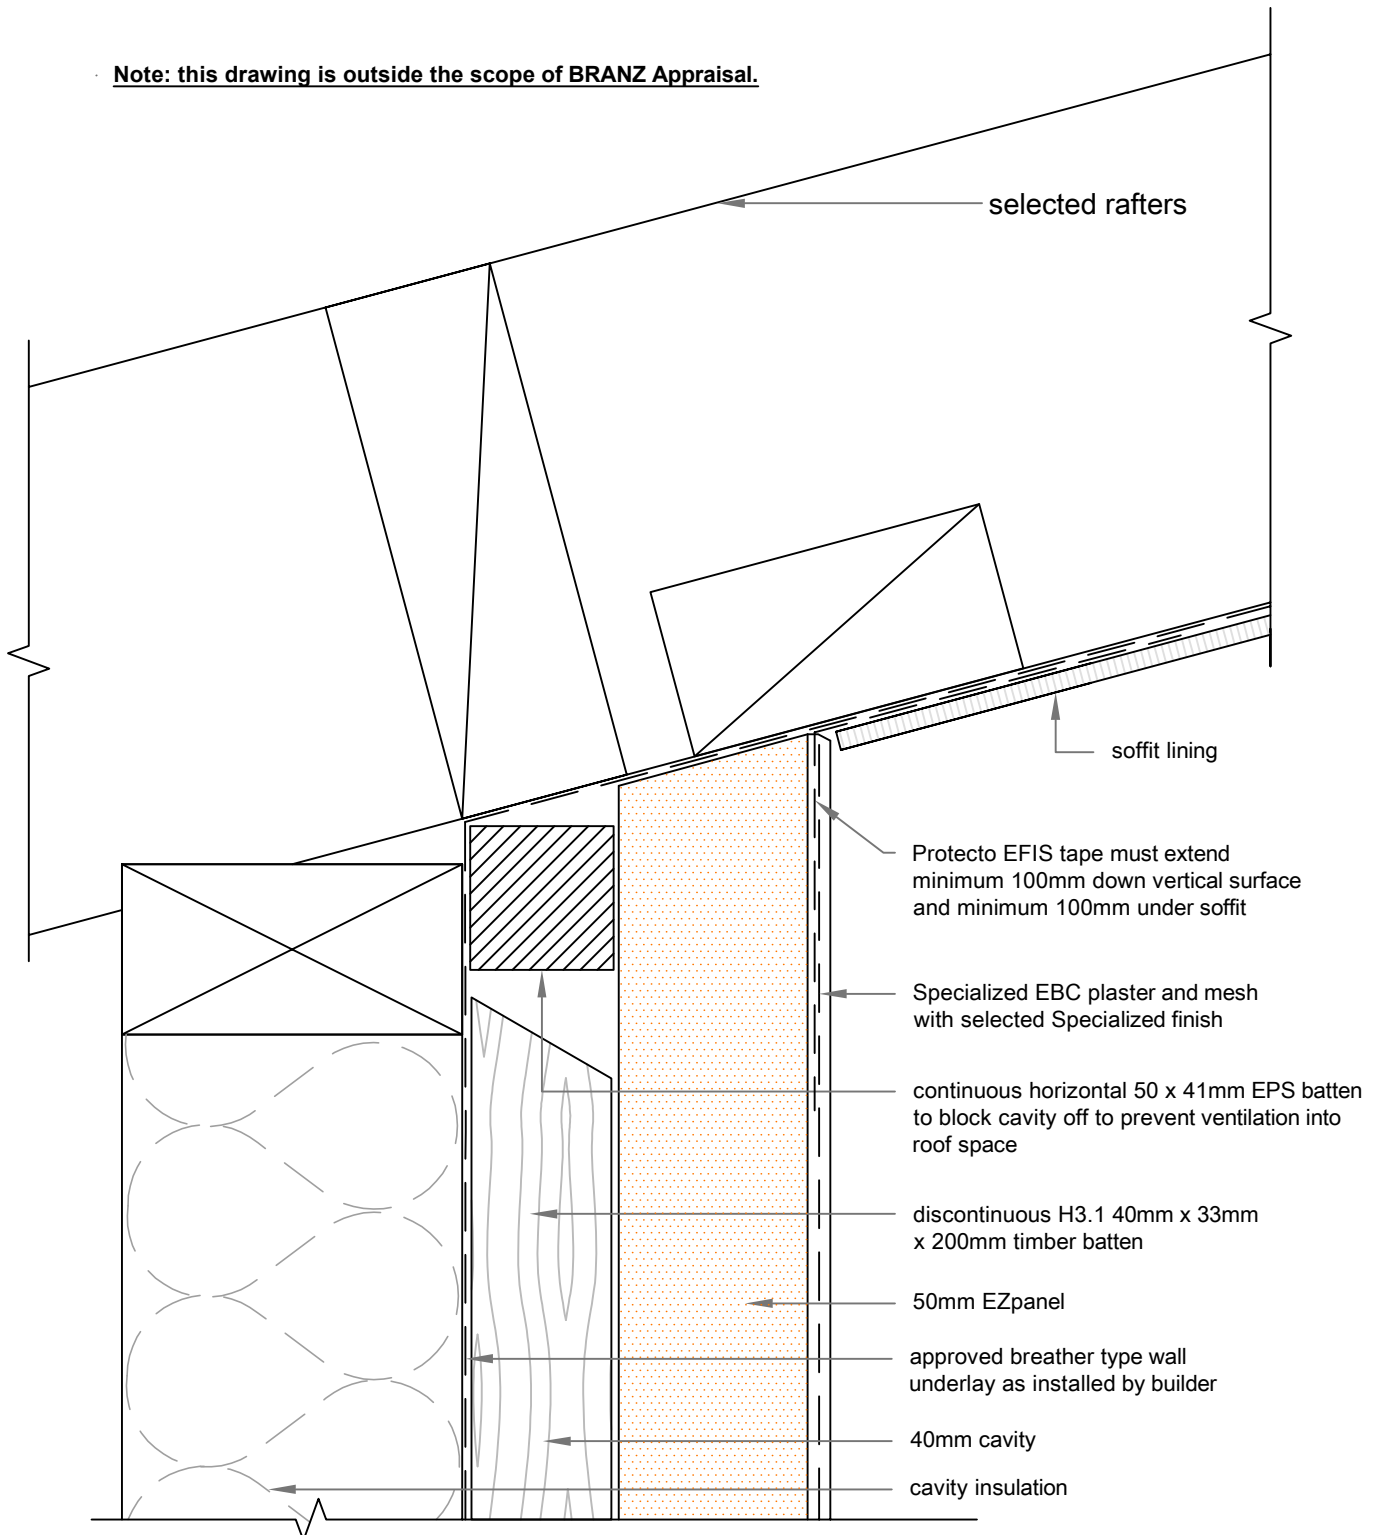

17D

SCALE: 1:2

REVERSE RAKING SOFFIT HIDDEN FLASHING DETAIL

50mm EZpanel - 40mm cavity with timber battens