


Note: this drawing is outside the scope of BRANZ Appraisal.

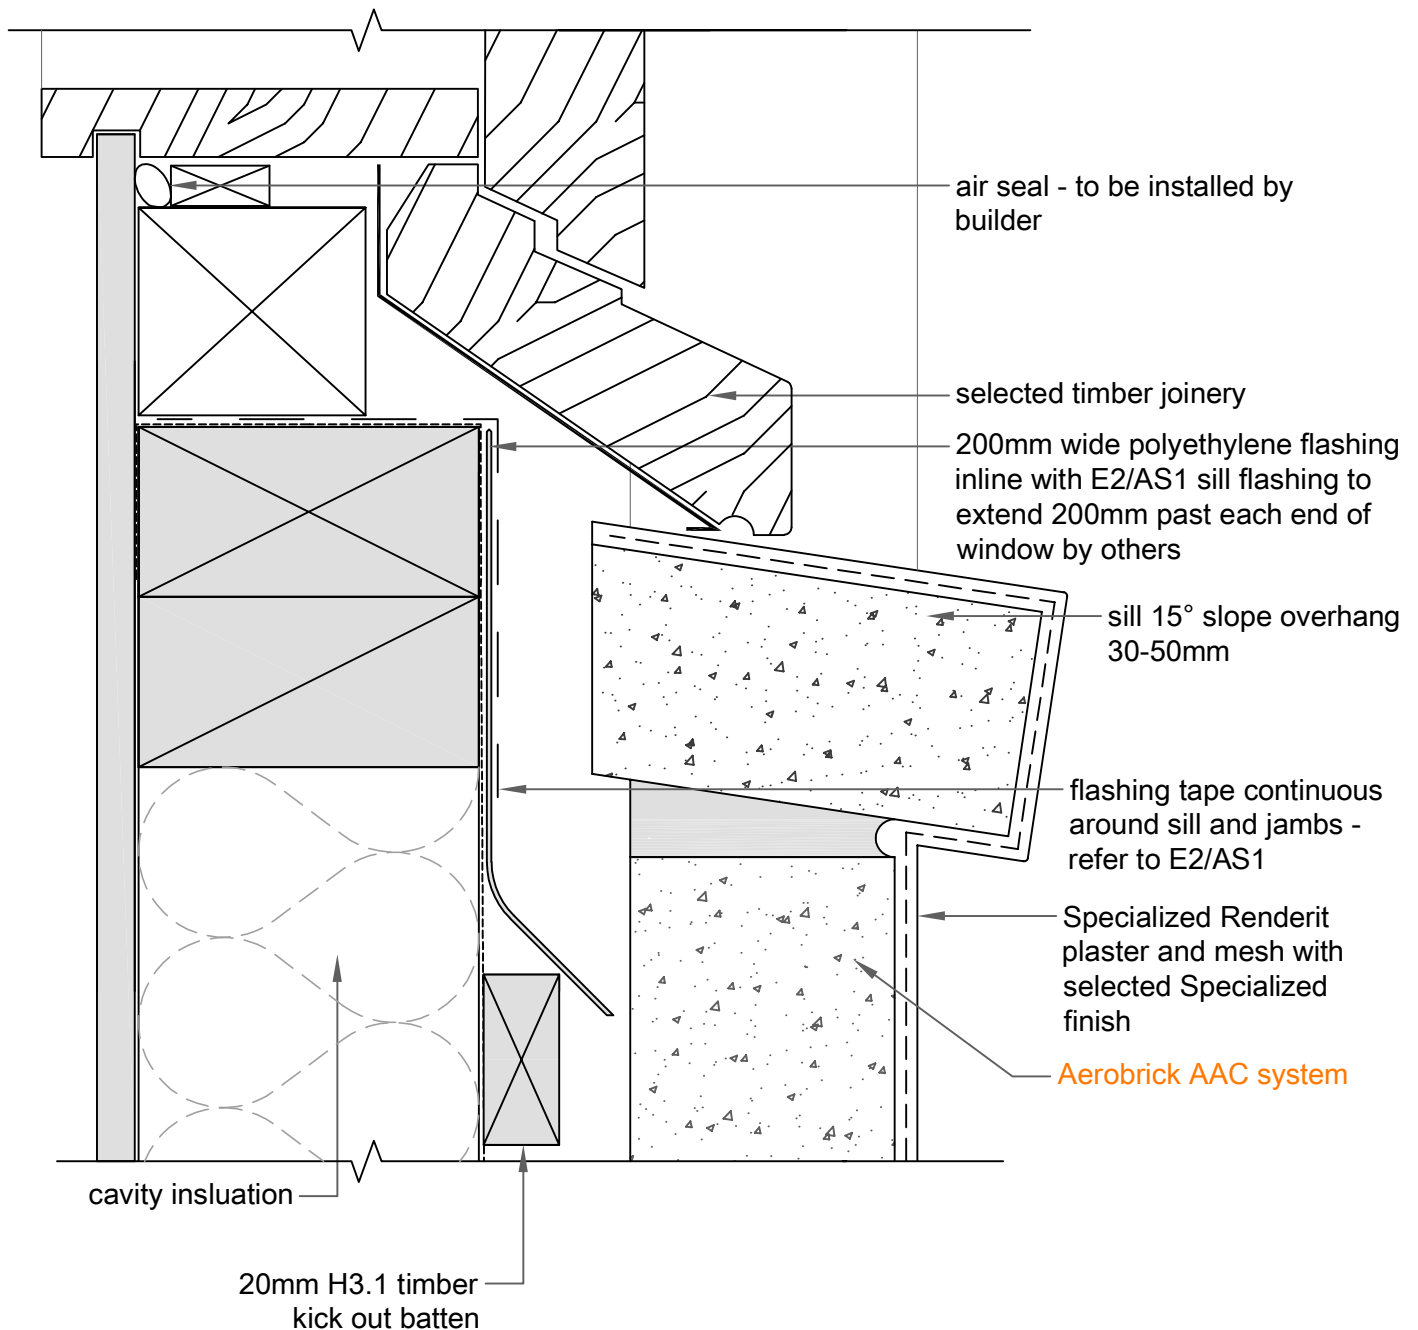

04C

Window Sill: TIMBER JOINERY

SCALE: 1:2

AEROBRICK AAC