


Note: this drawing is outside the scope of BRANZ Appraisal.

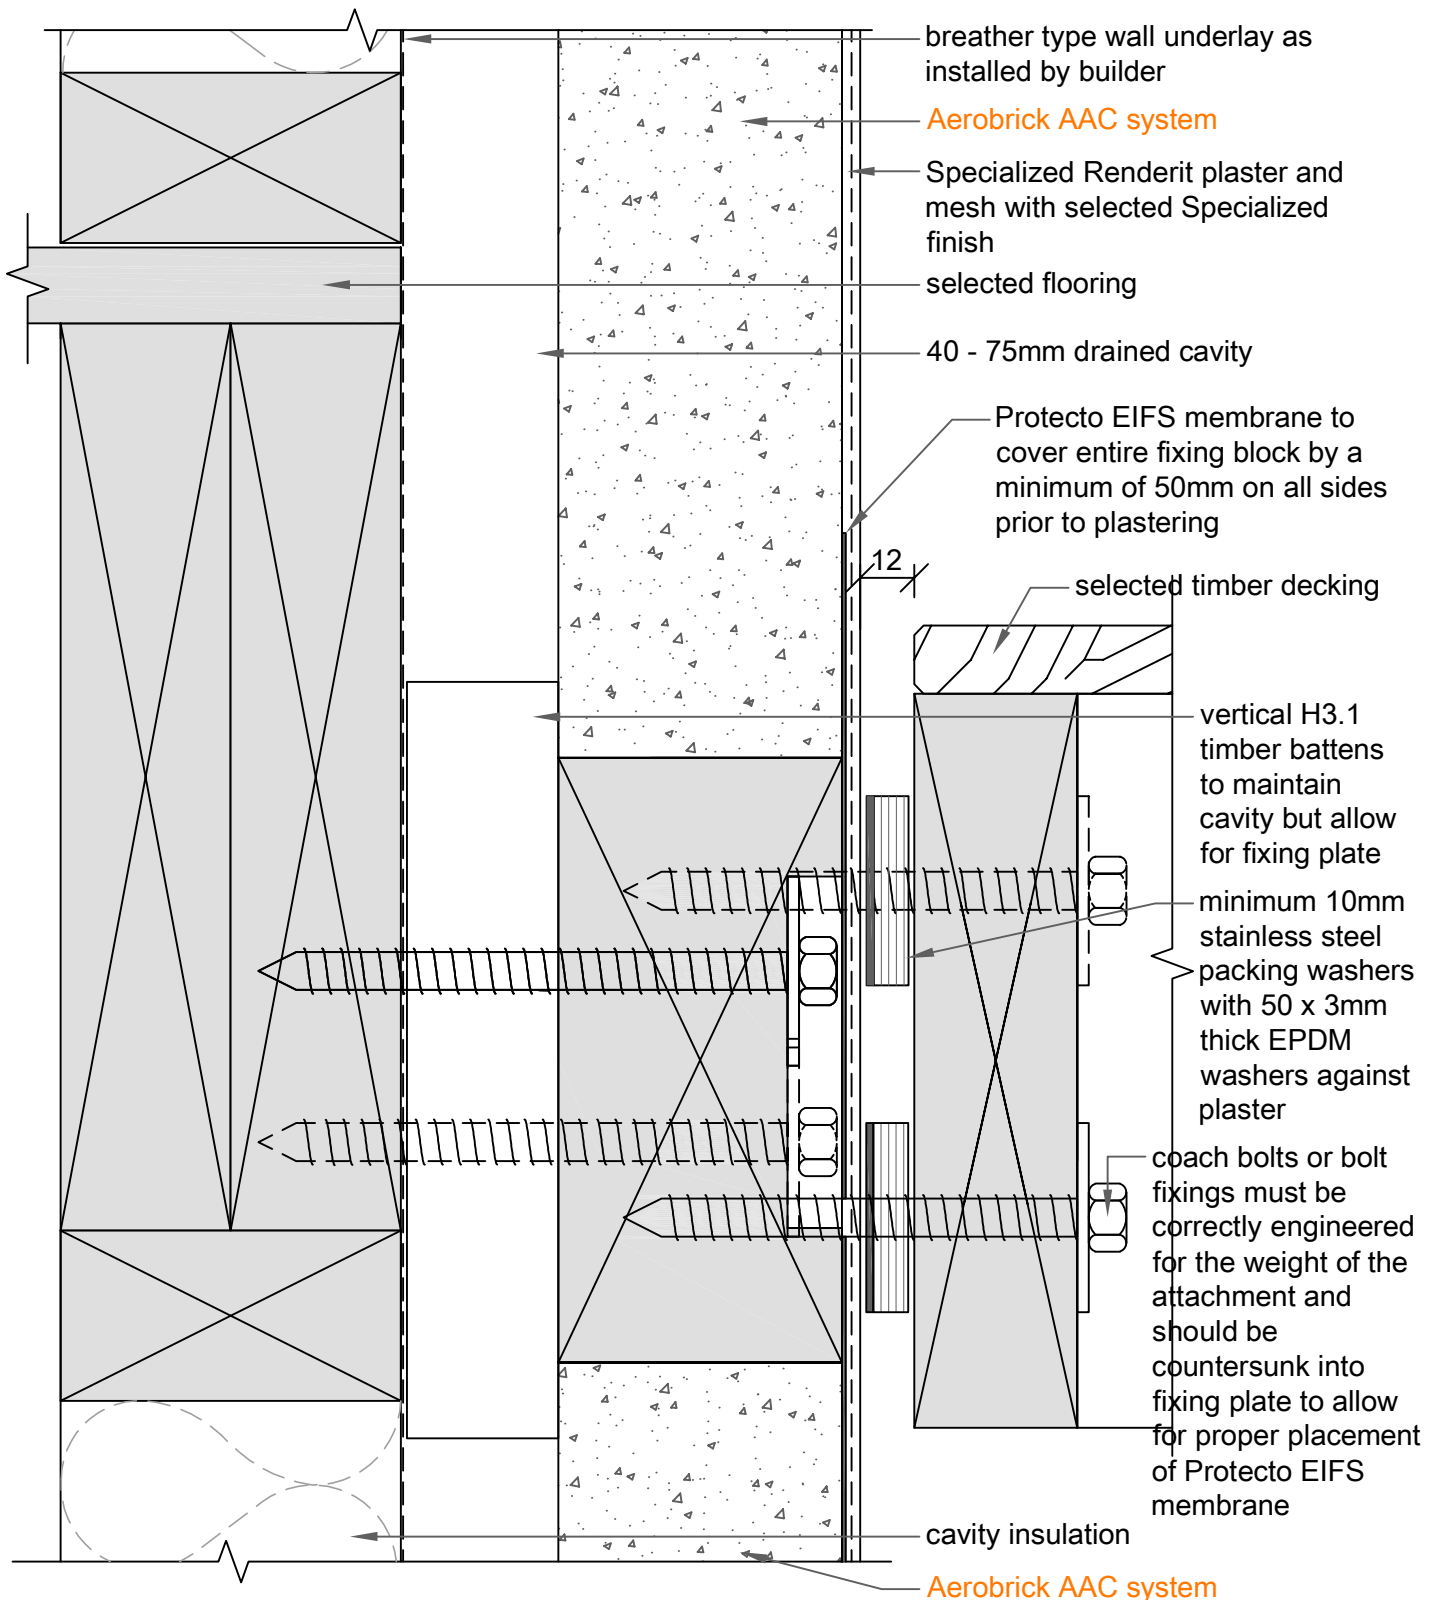

11B

Wall / Deck: RIBBON PLATE

SCALE: 1:2

AEROBRICK AAC