




**EzPanel**

LIGHTWEIGHT CONCRETE CLADDING SYSTEM



Note: this drawing is outside of the BRANZ Appraisal.

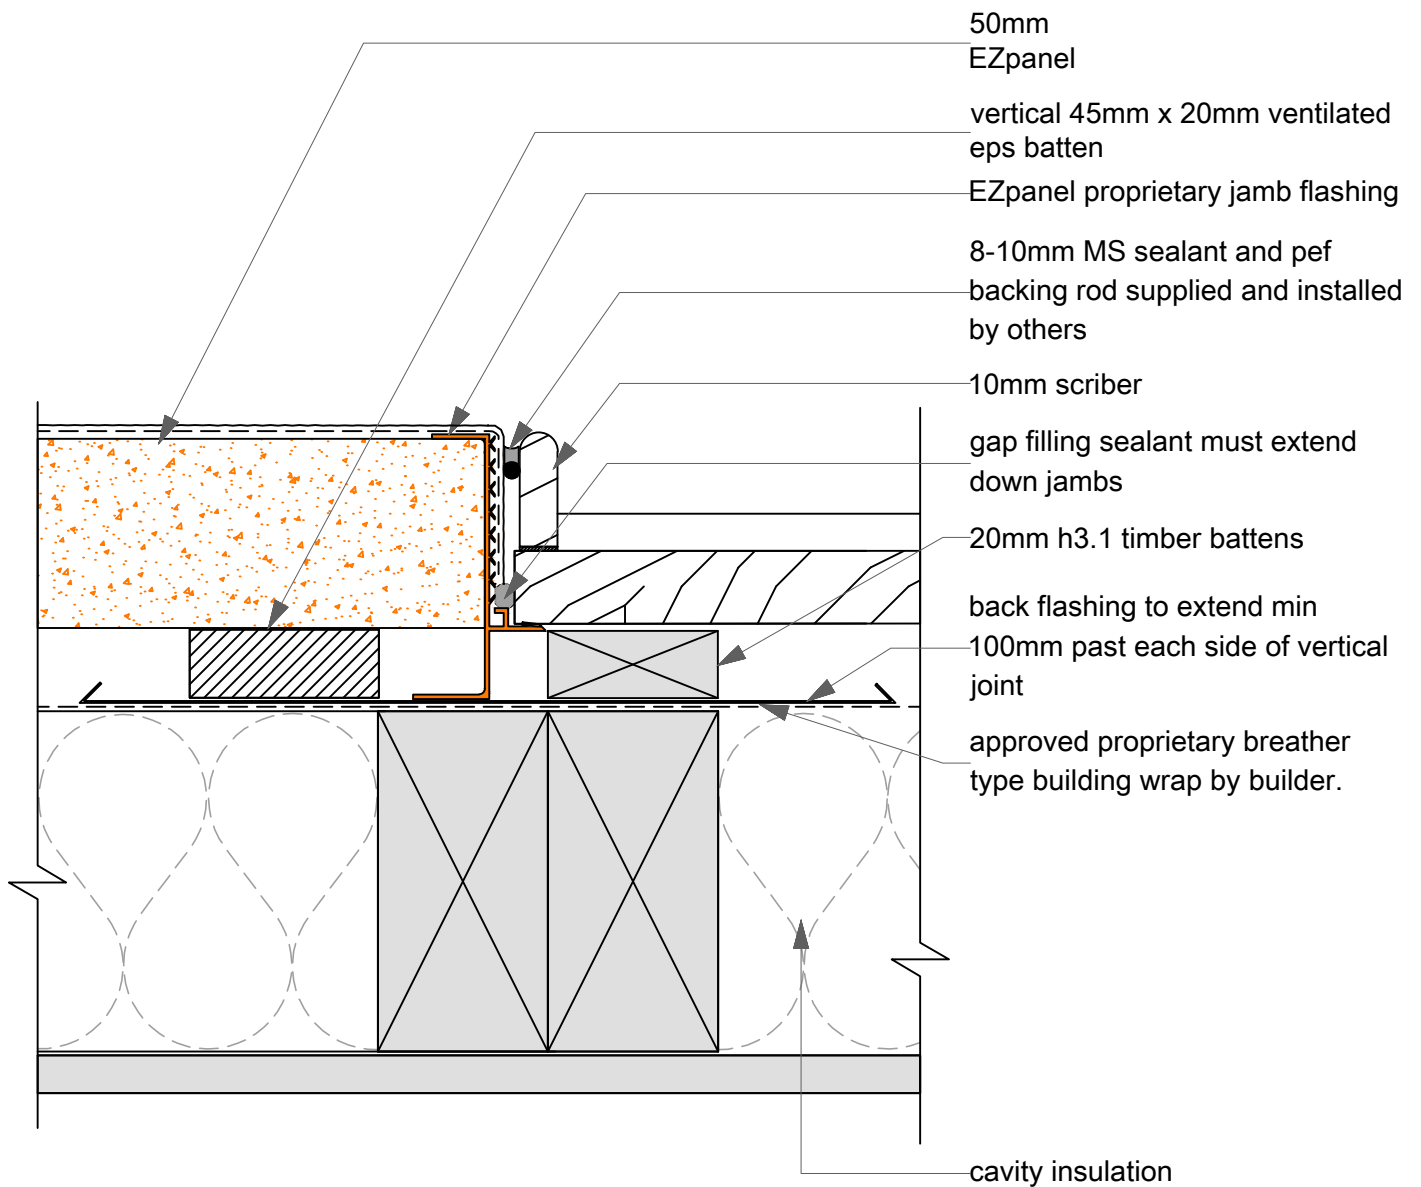

## EZpanel / Weatherboard Vertical joint